




Pianta Coperture

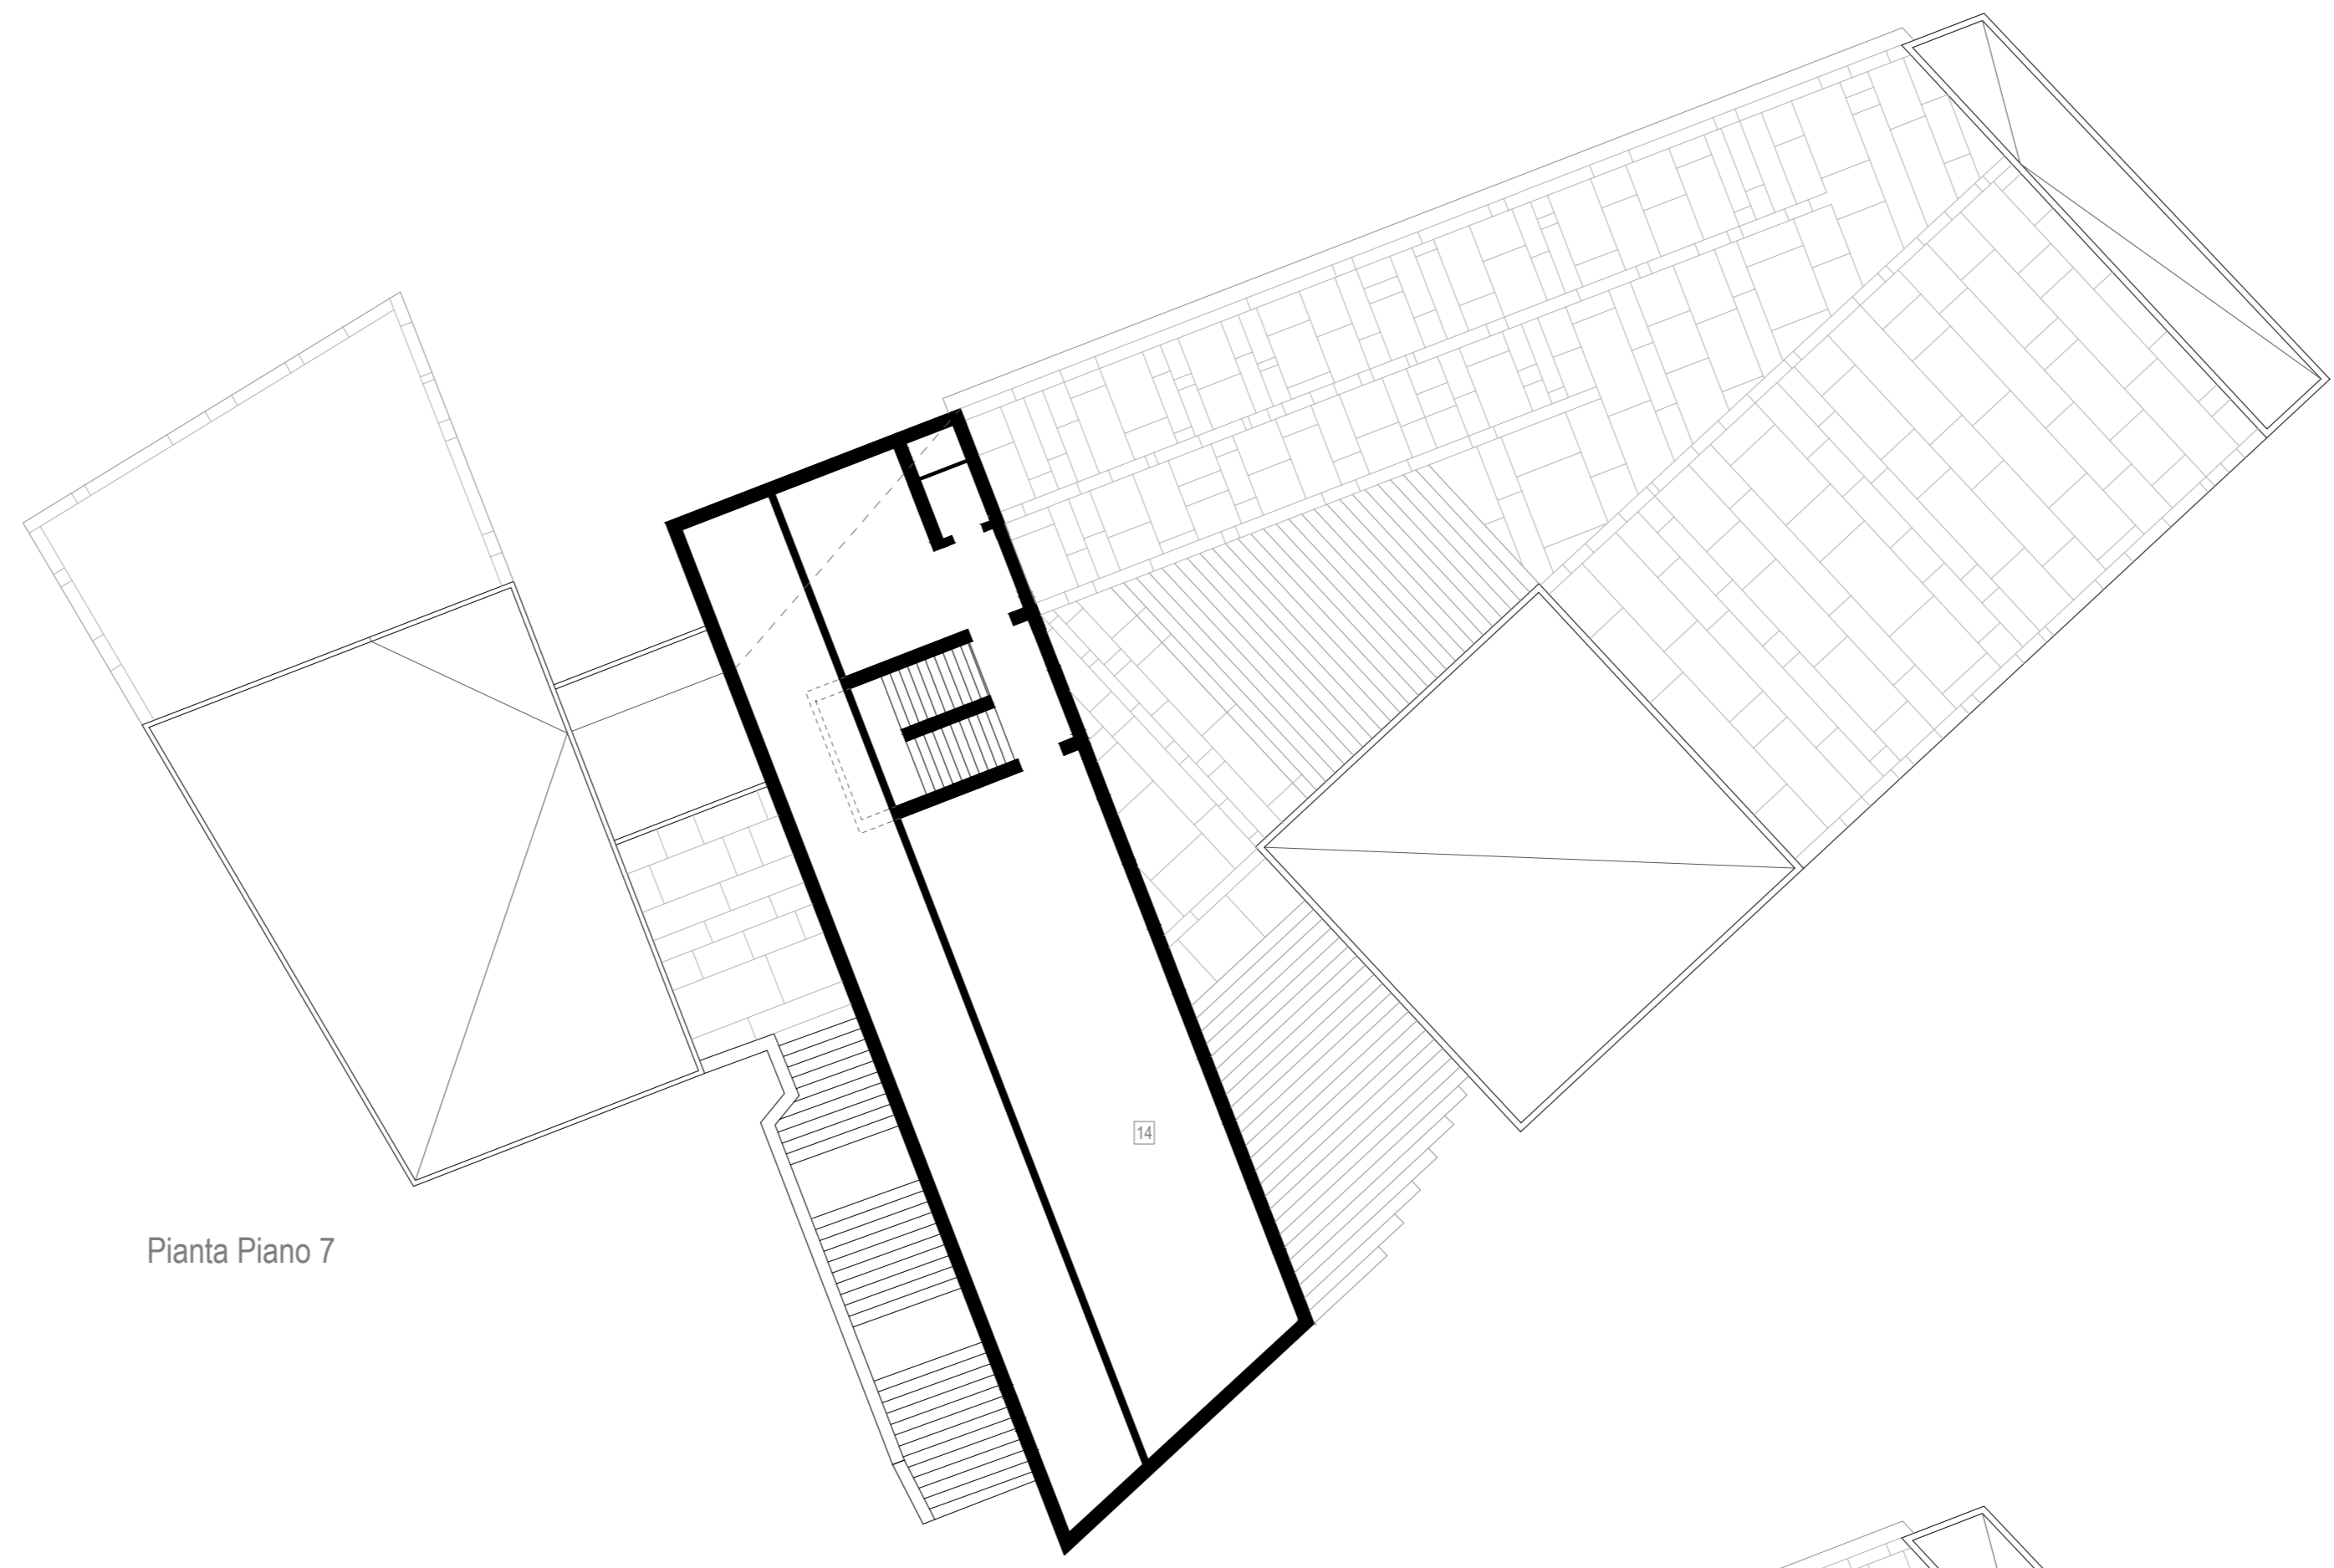


Pianta Piano 7

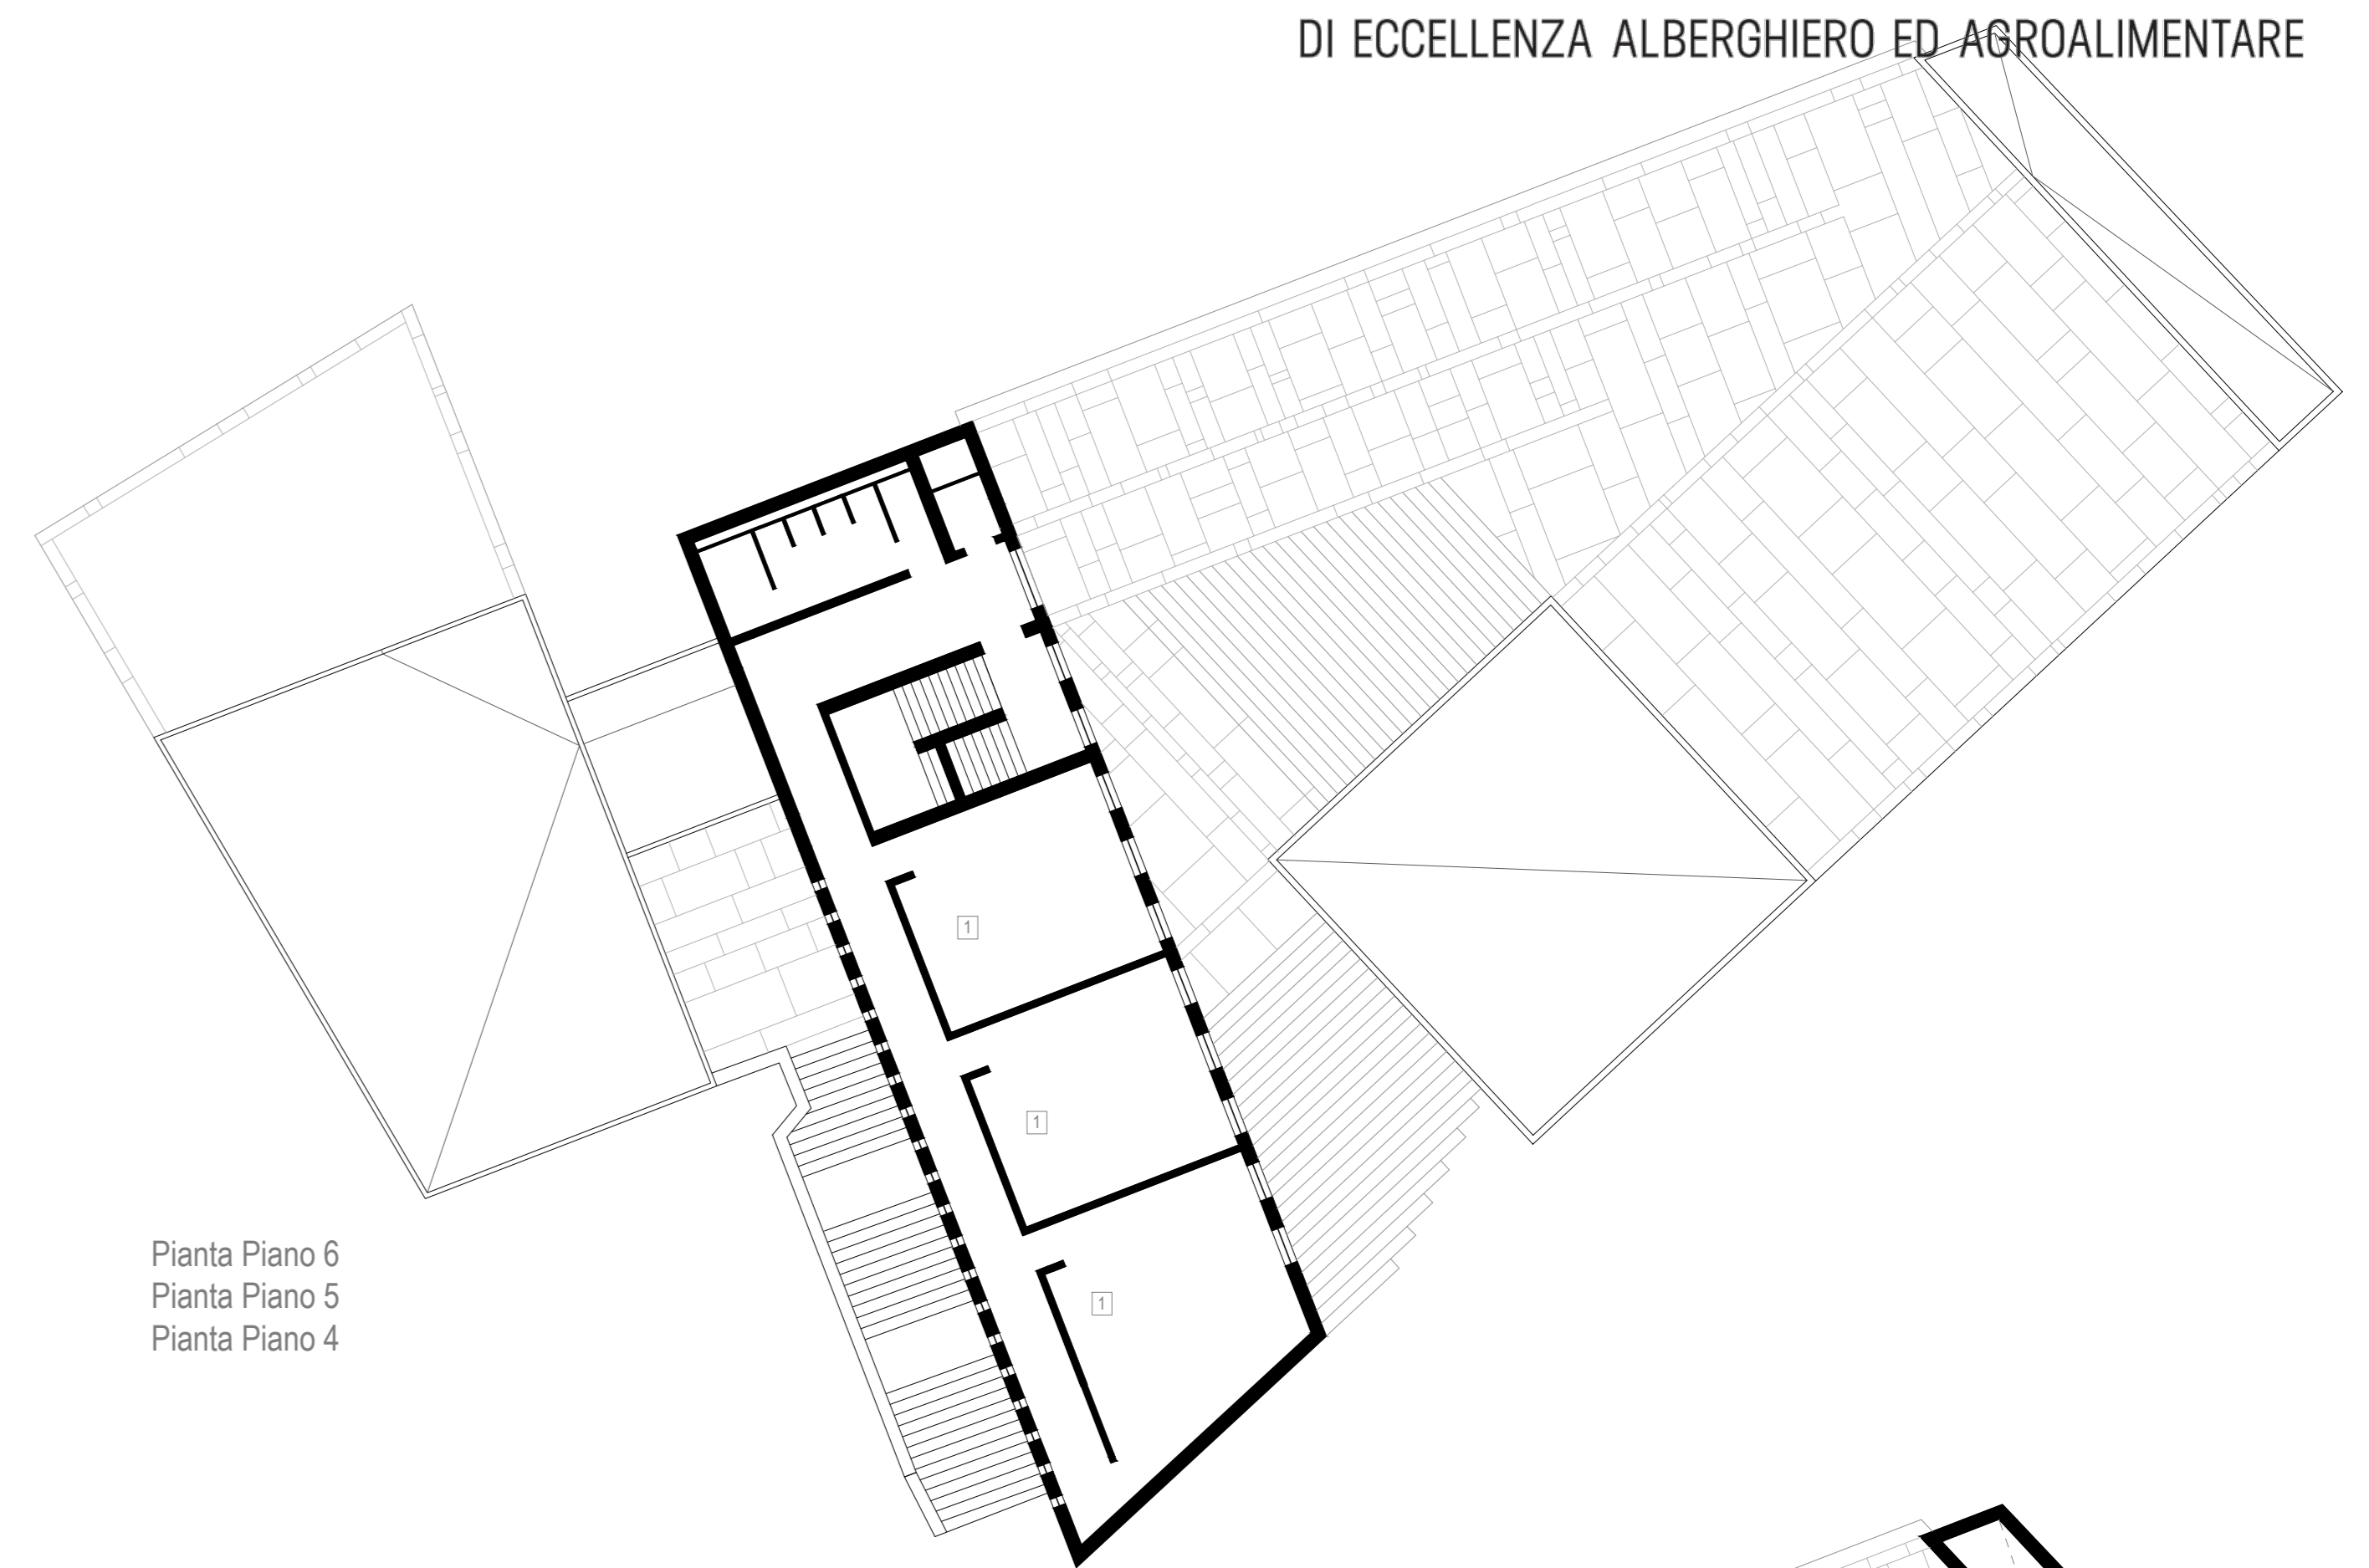

Pianta Piano 6
Pianta Piano 5
Pianta Piano 4

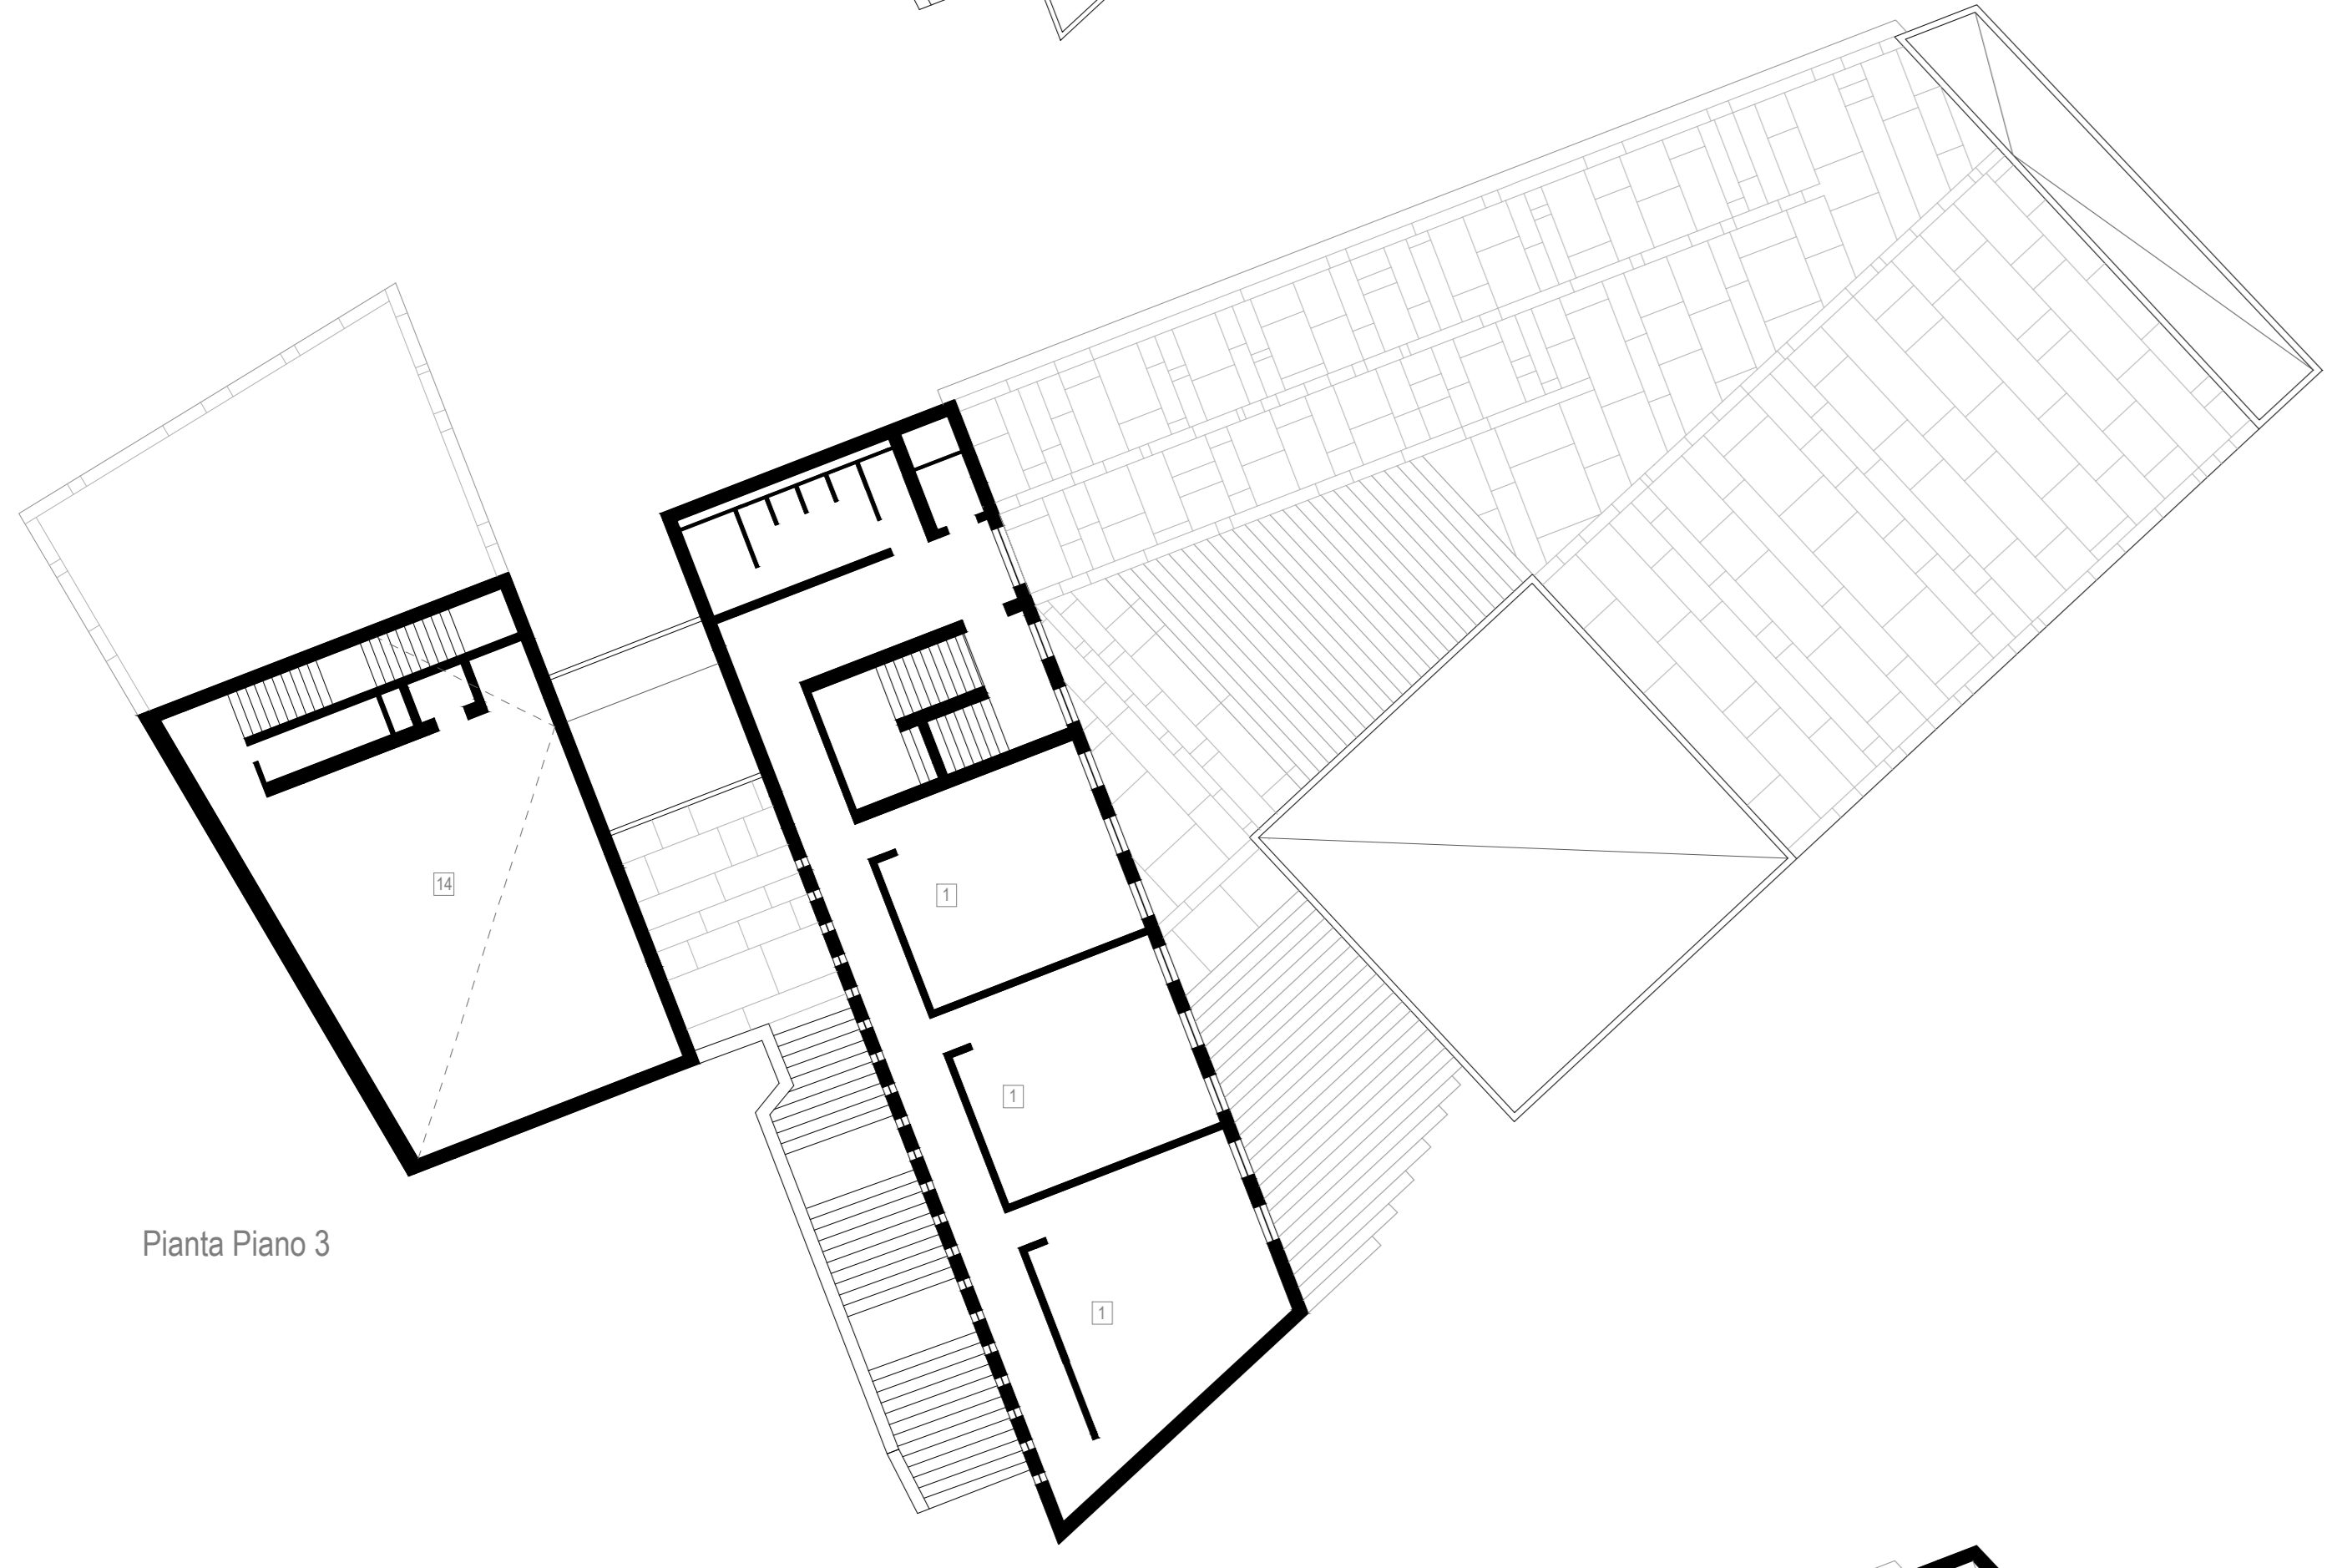


Pianta Piano 3

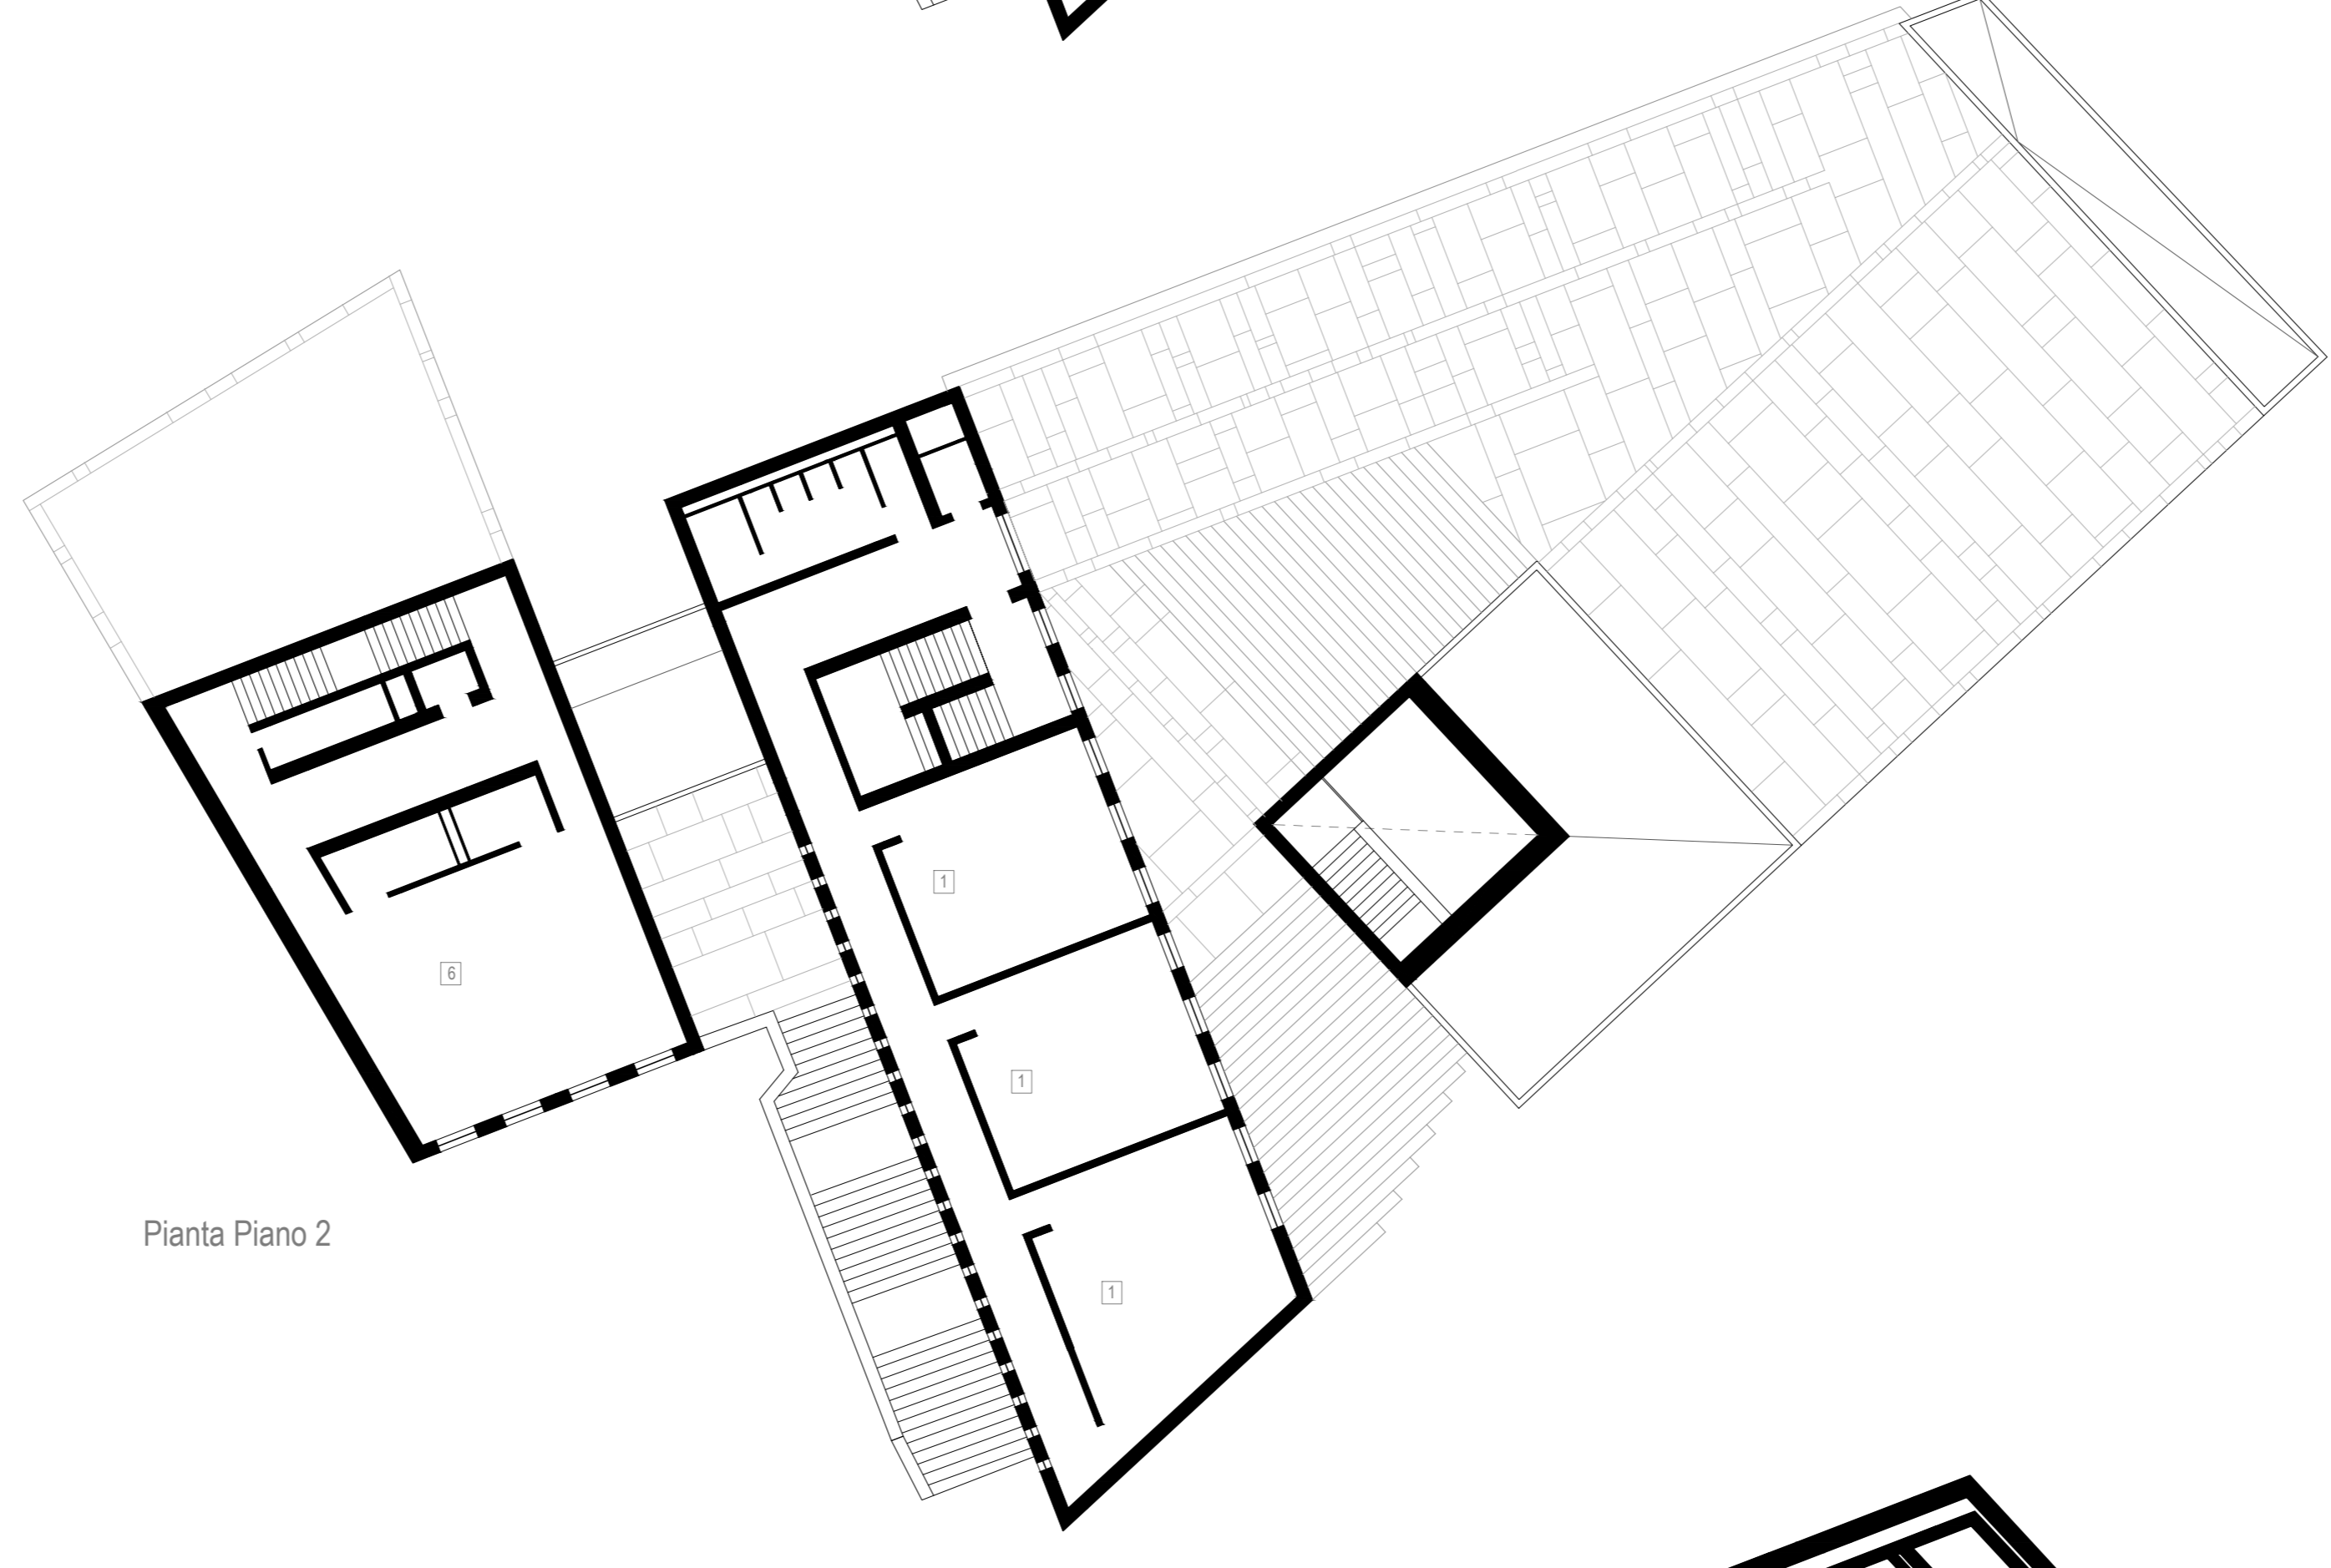


Pianta Piano 2




Pianta Piano 1

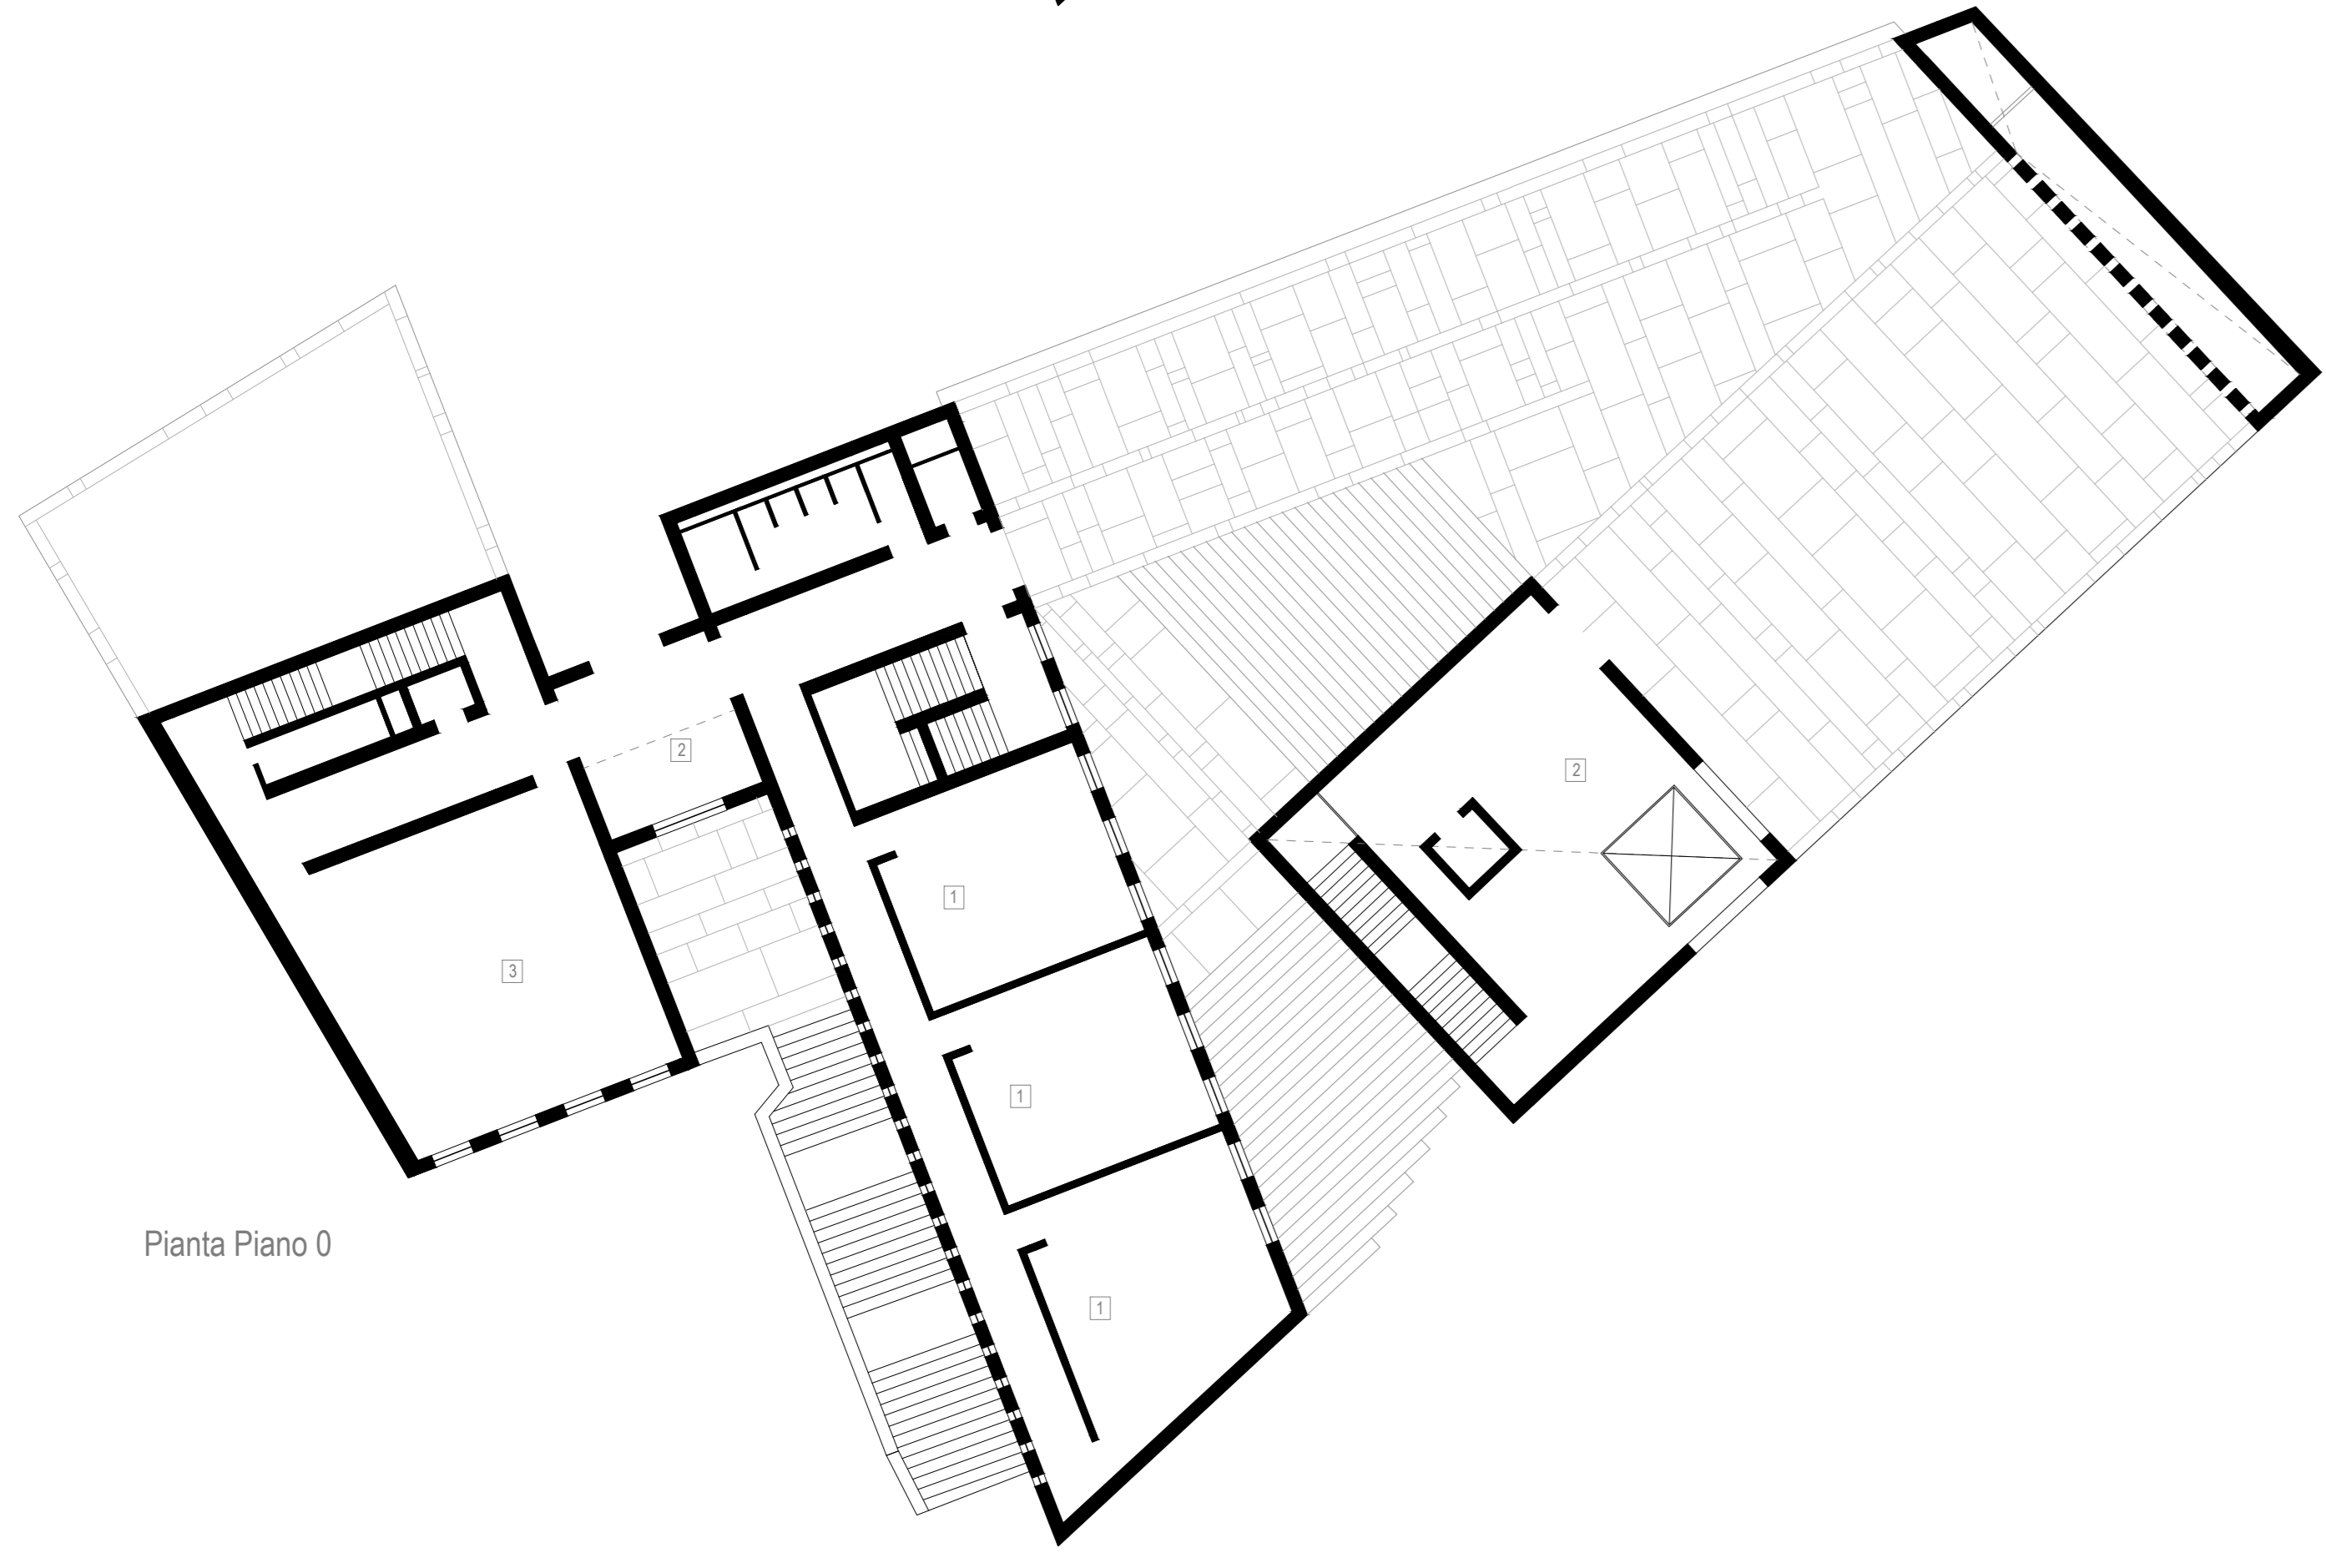

Pianta Piano 0

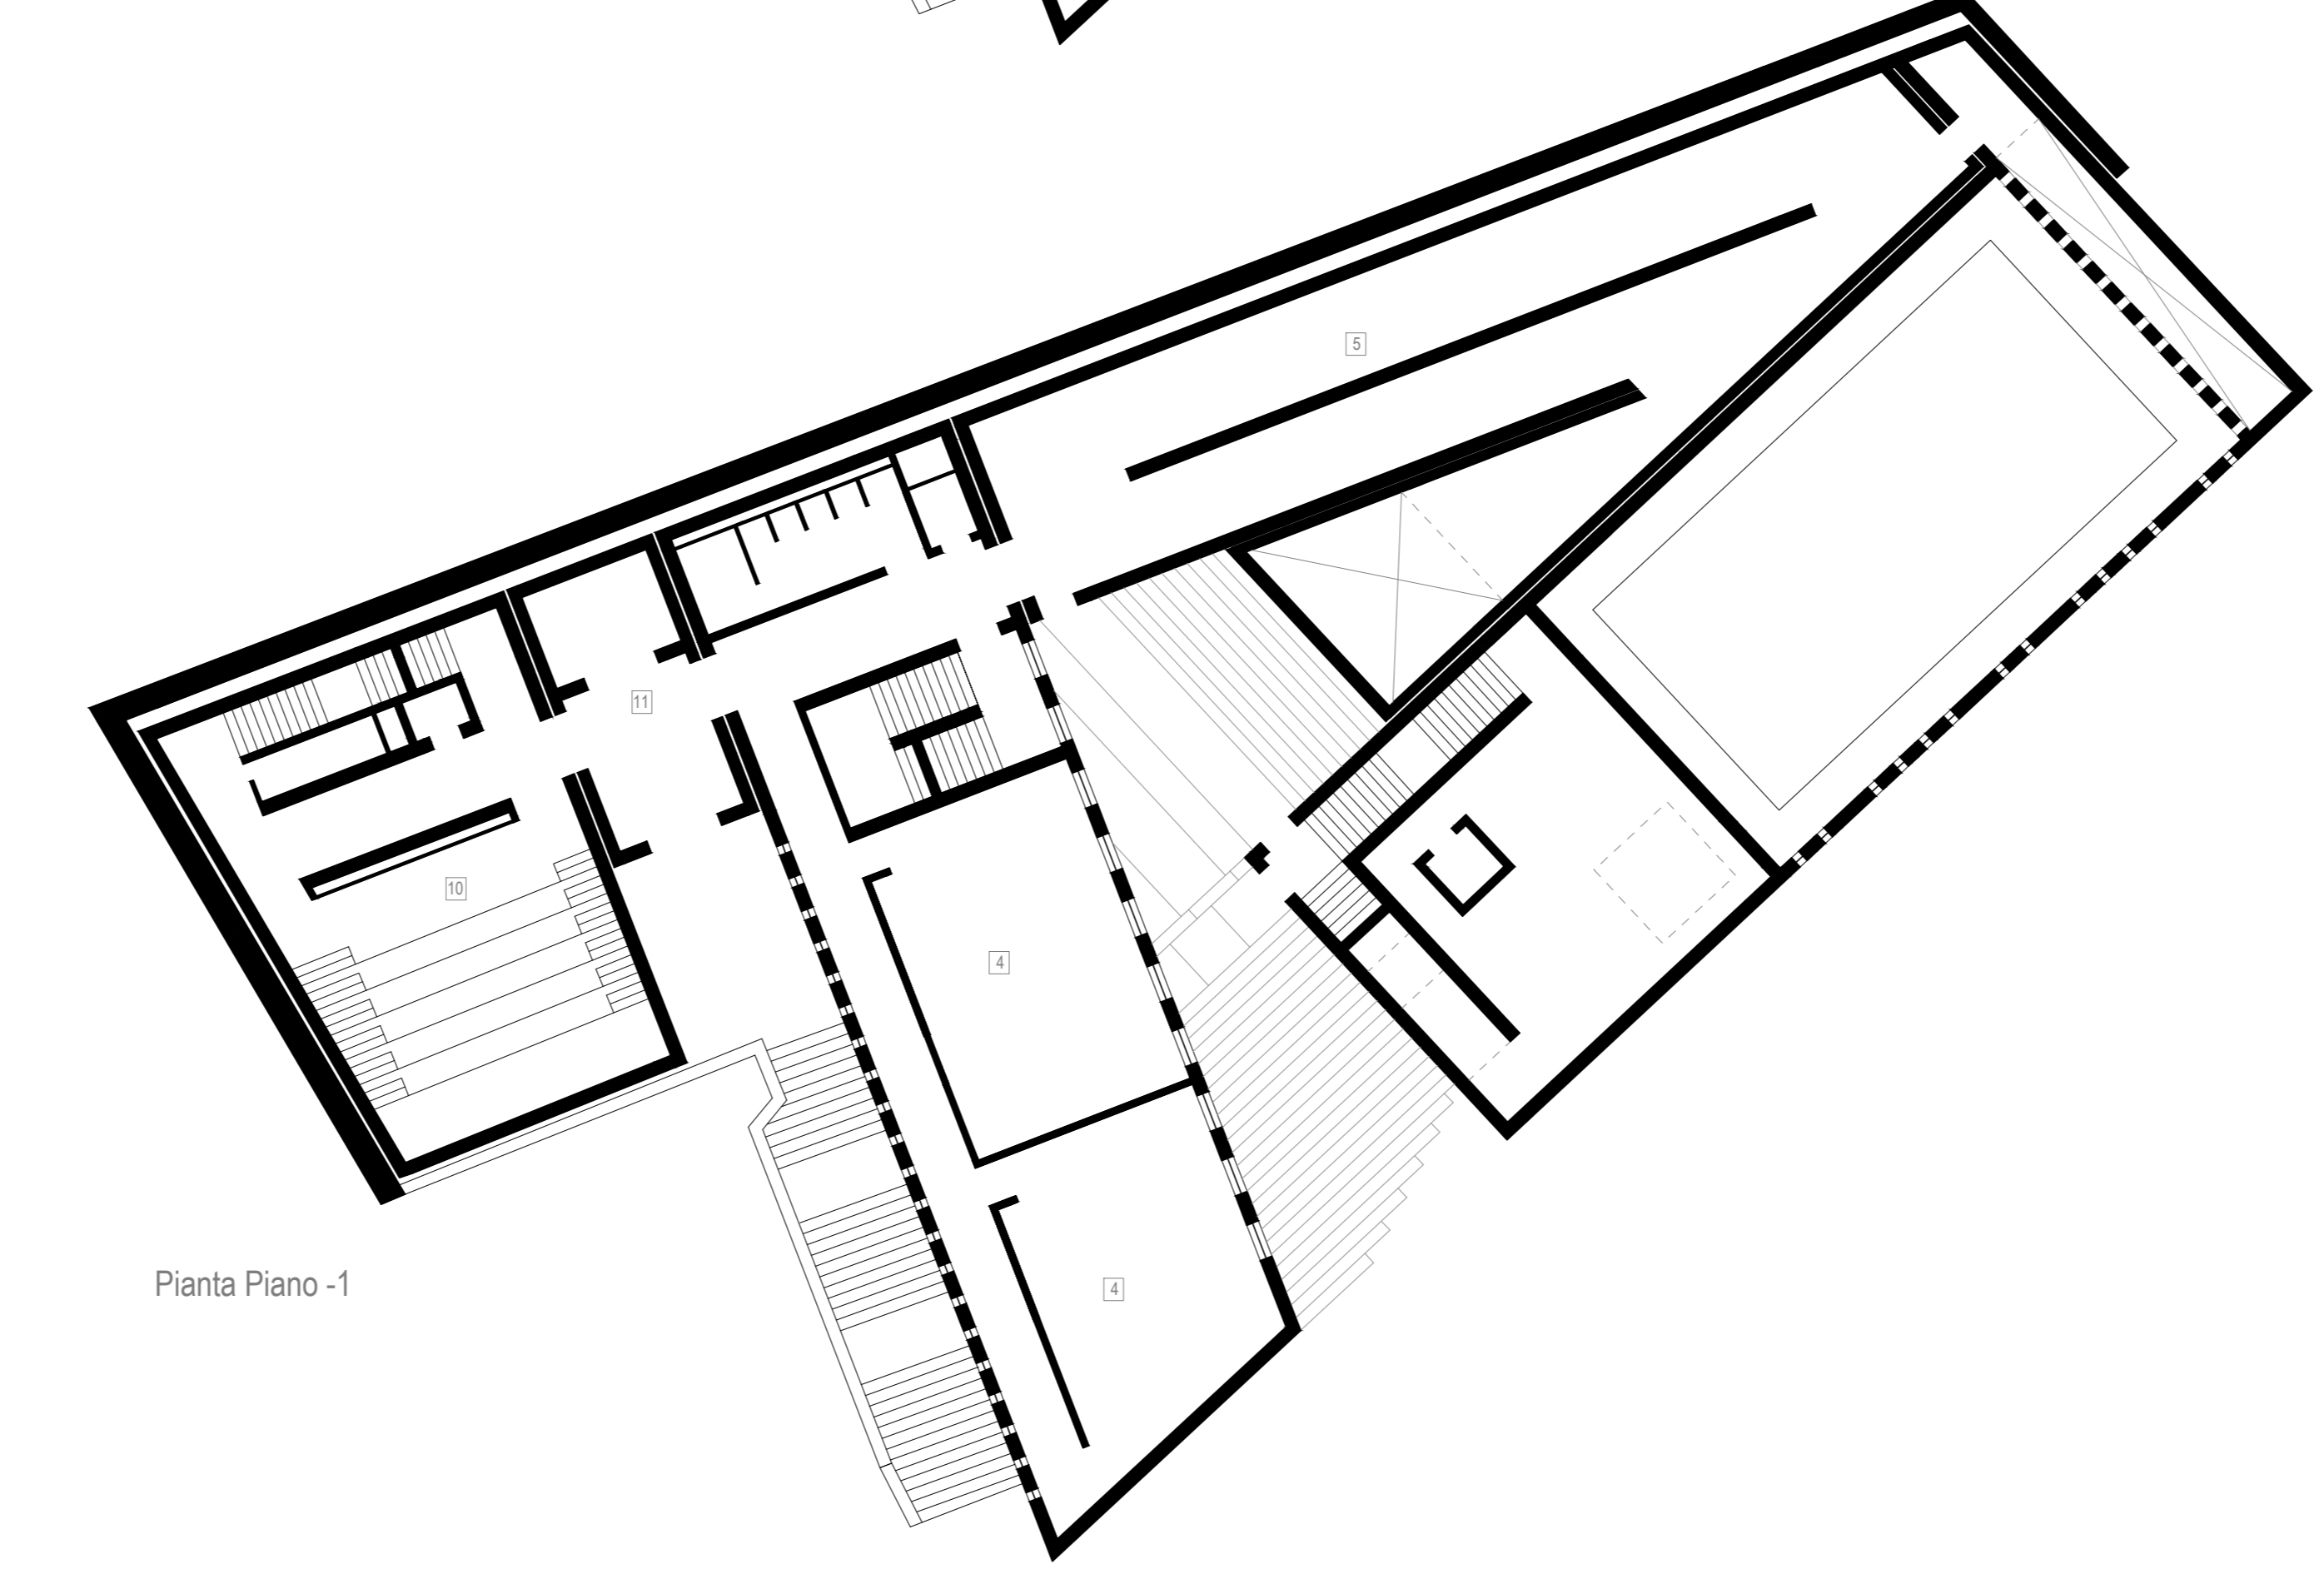

Pianta Piano -1

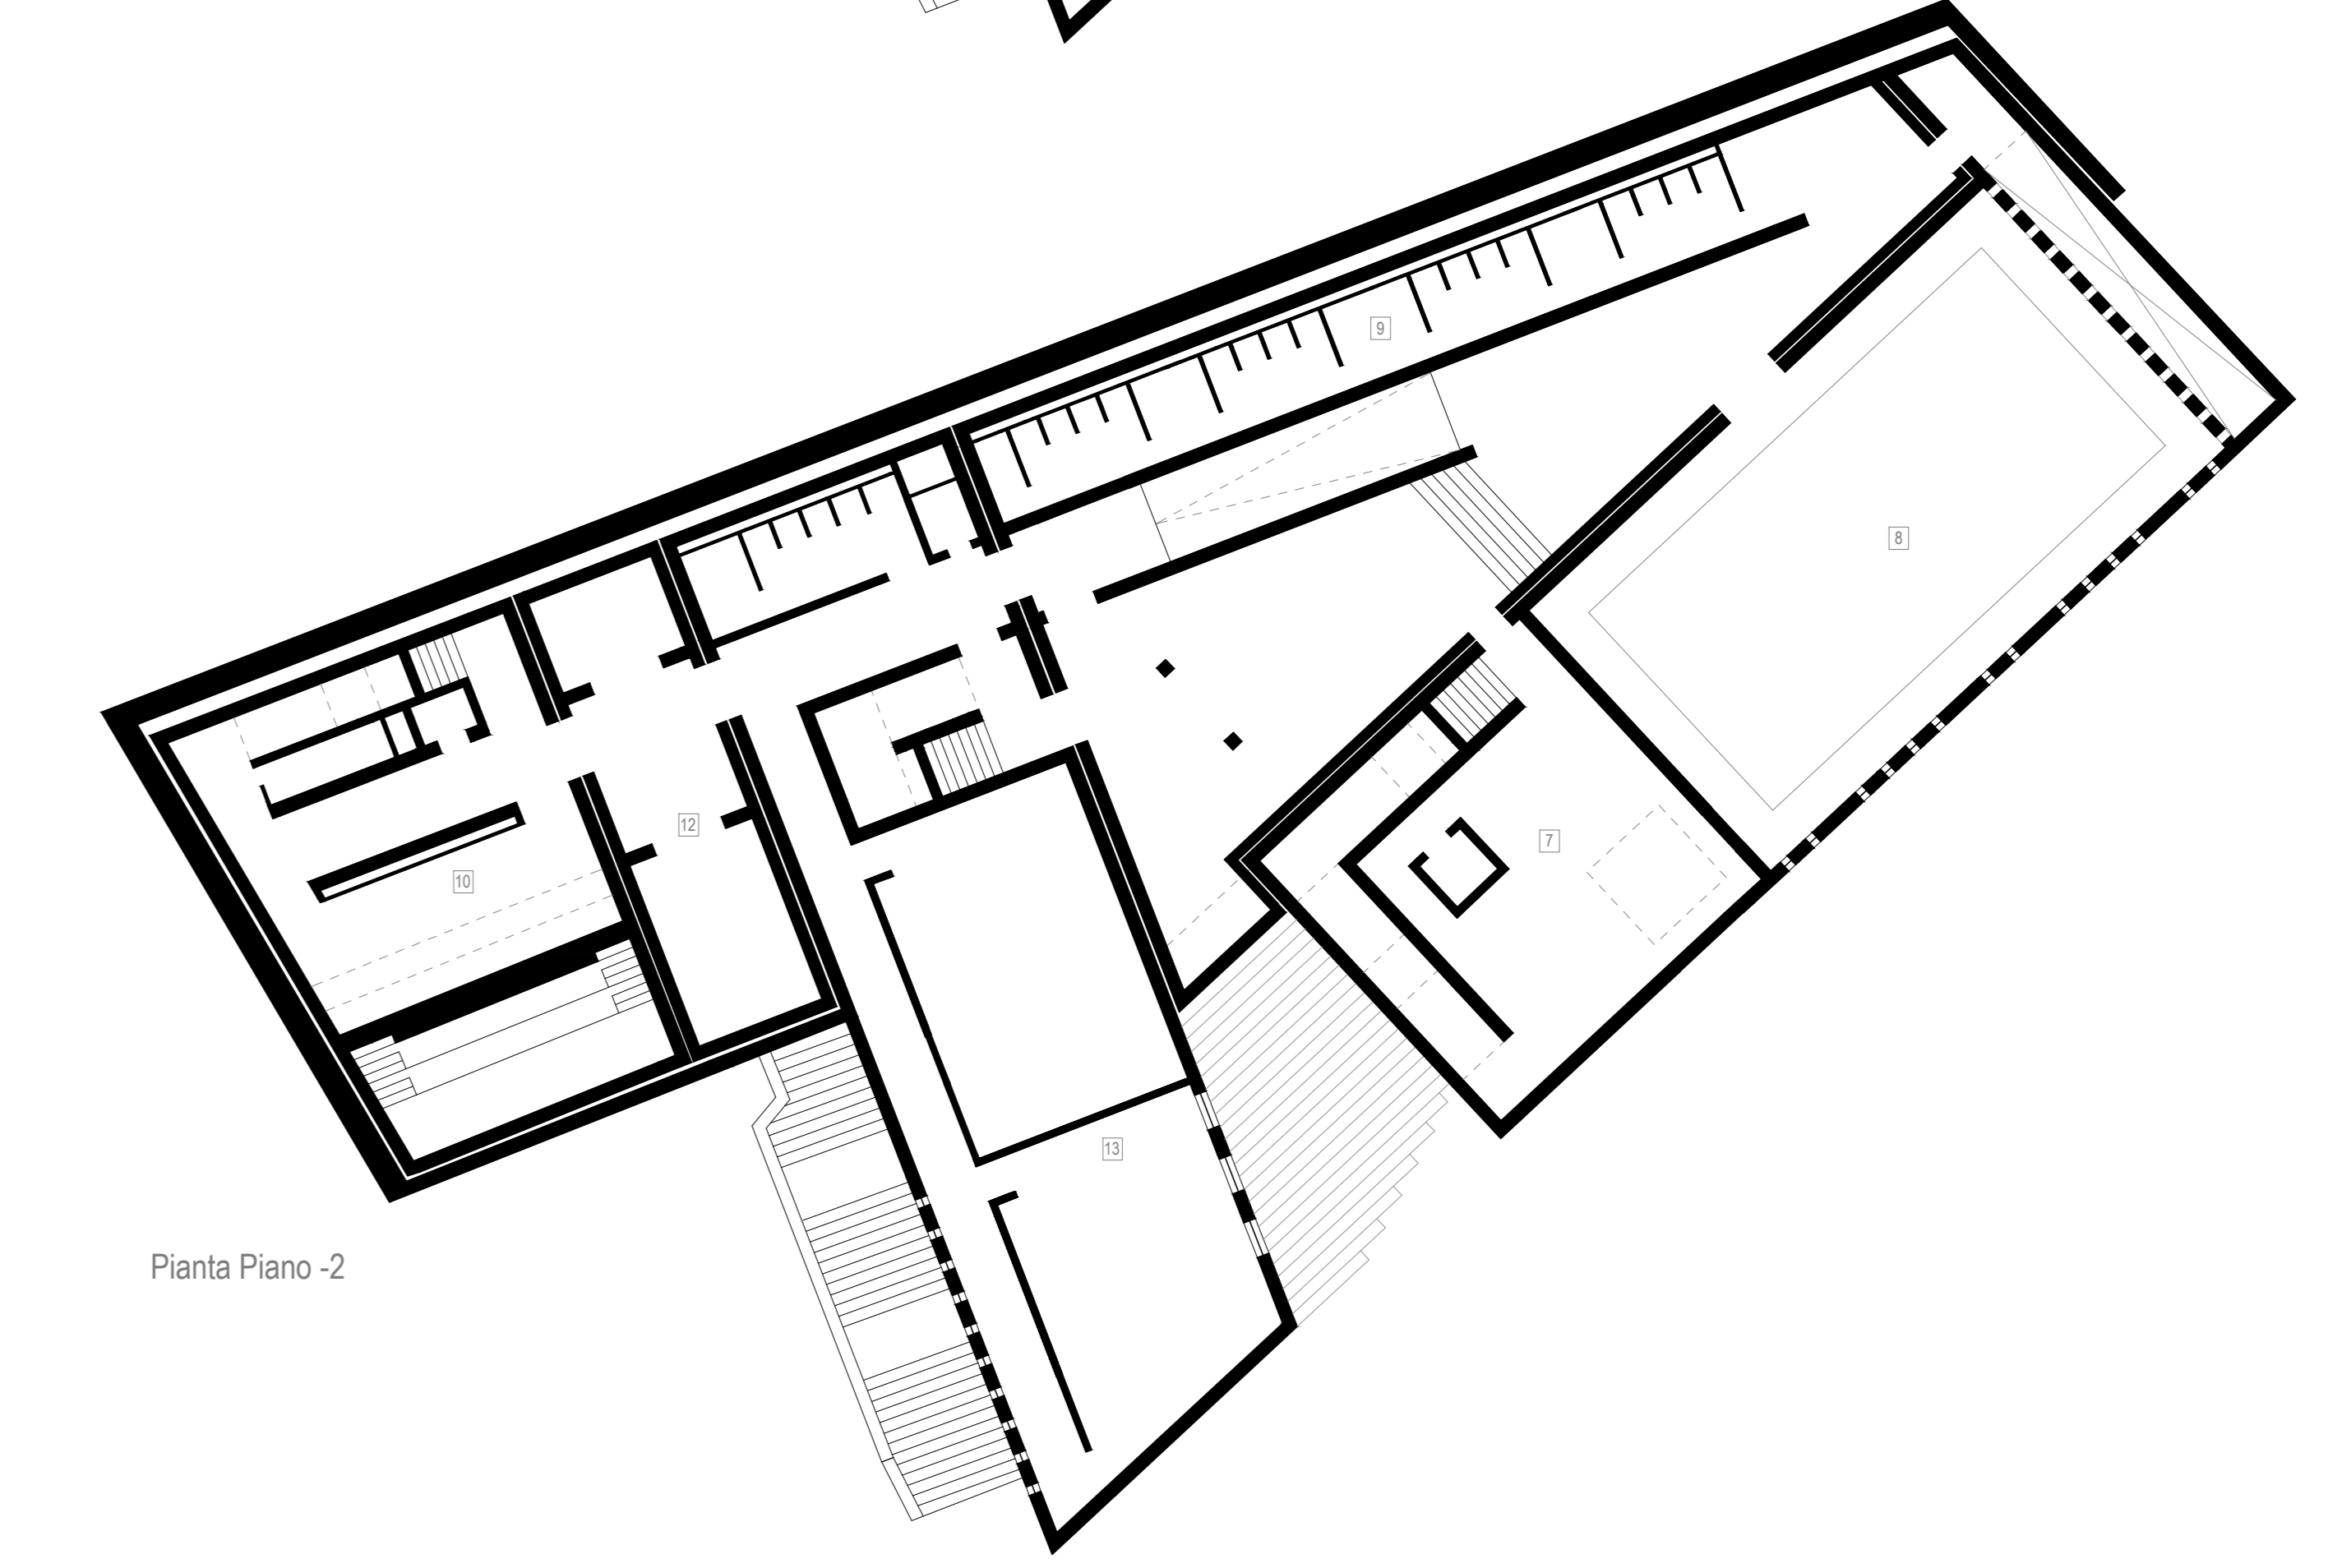

Pianta Piano -2