





CONCORSO INTERNAZIONALE DI PROGETTAZIONE
PER LA REALIZZAZIONE DEL POLO SCOLASTICO
DI ECCELLENZA ALBERGHIERO ED AGROALIMENTARE


+11.25
+7.20
+3.60
0.00
-3.60
-7.20
-10.80
-12.30
-14.80

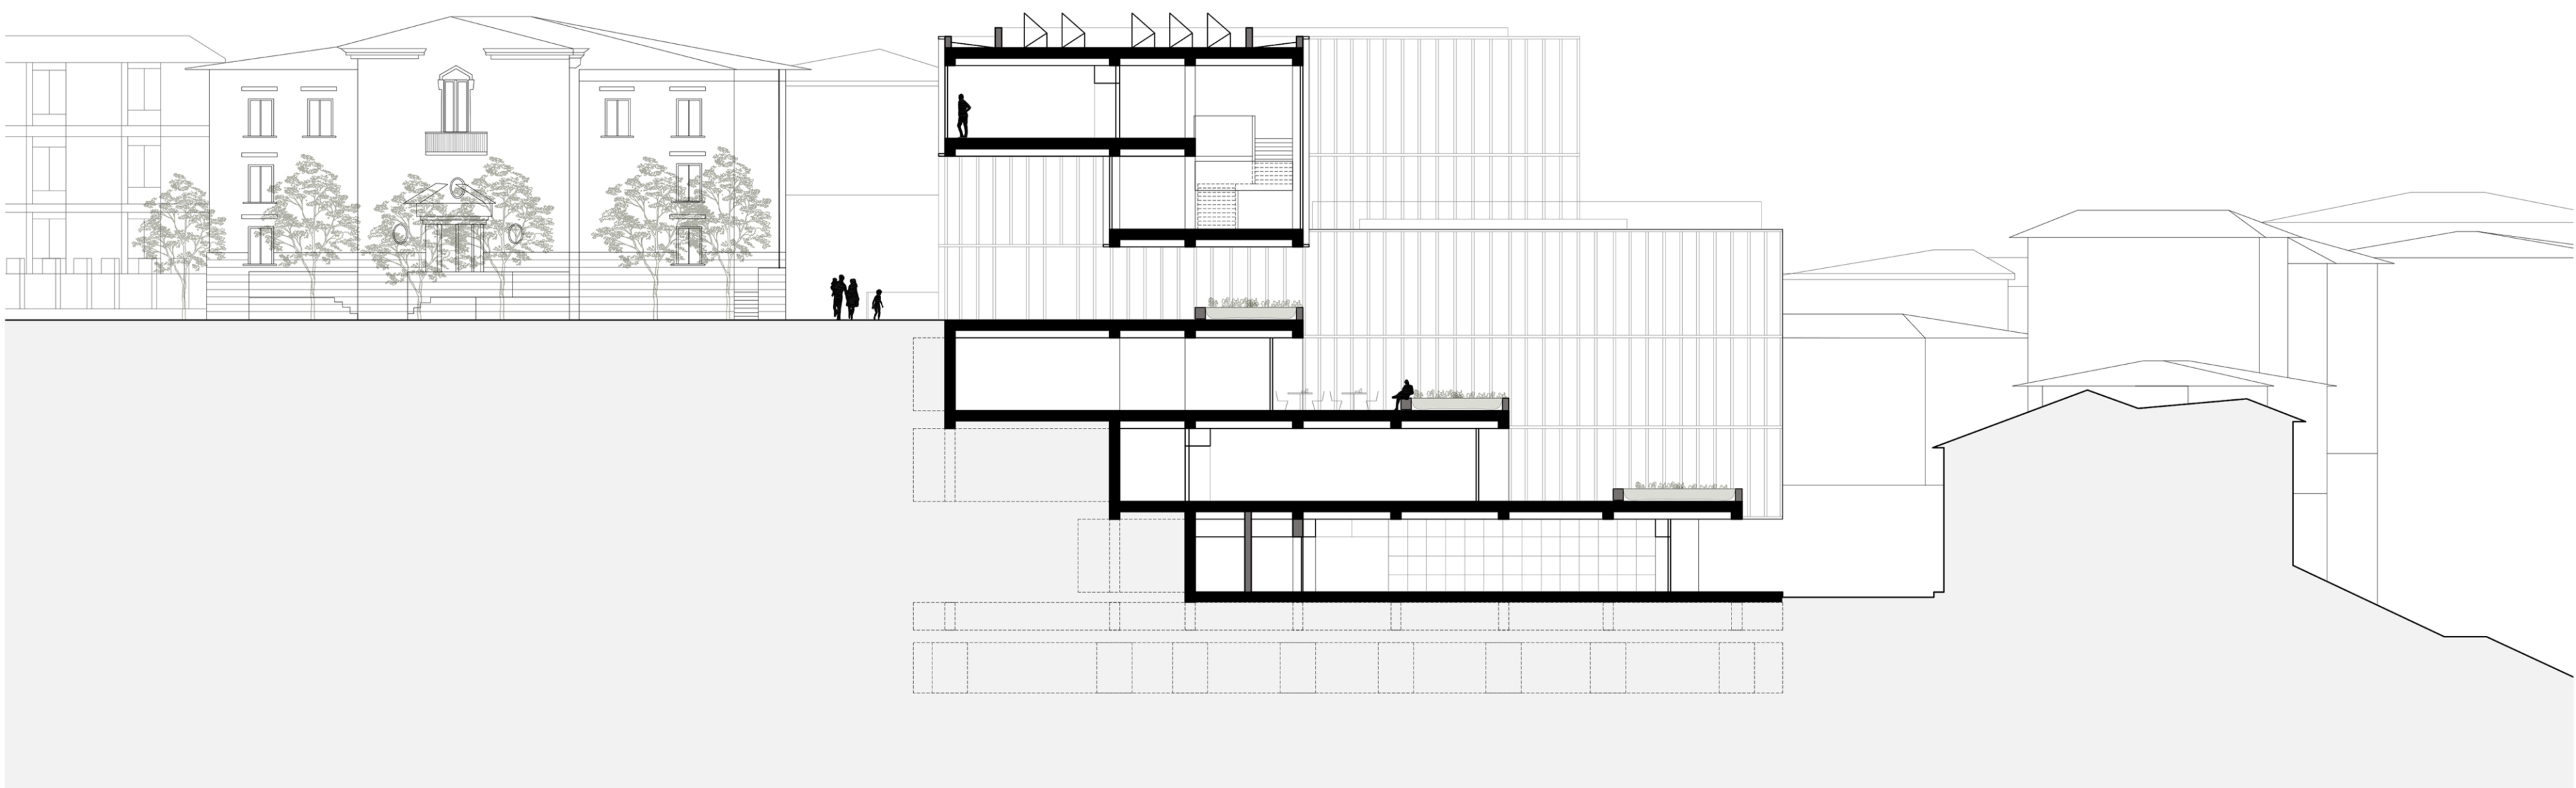

profilo-sezione 1-1_ scala 1:200

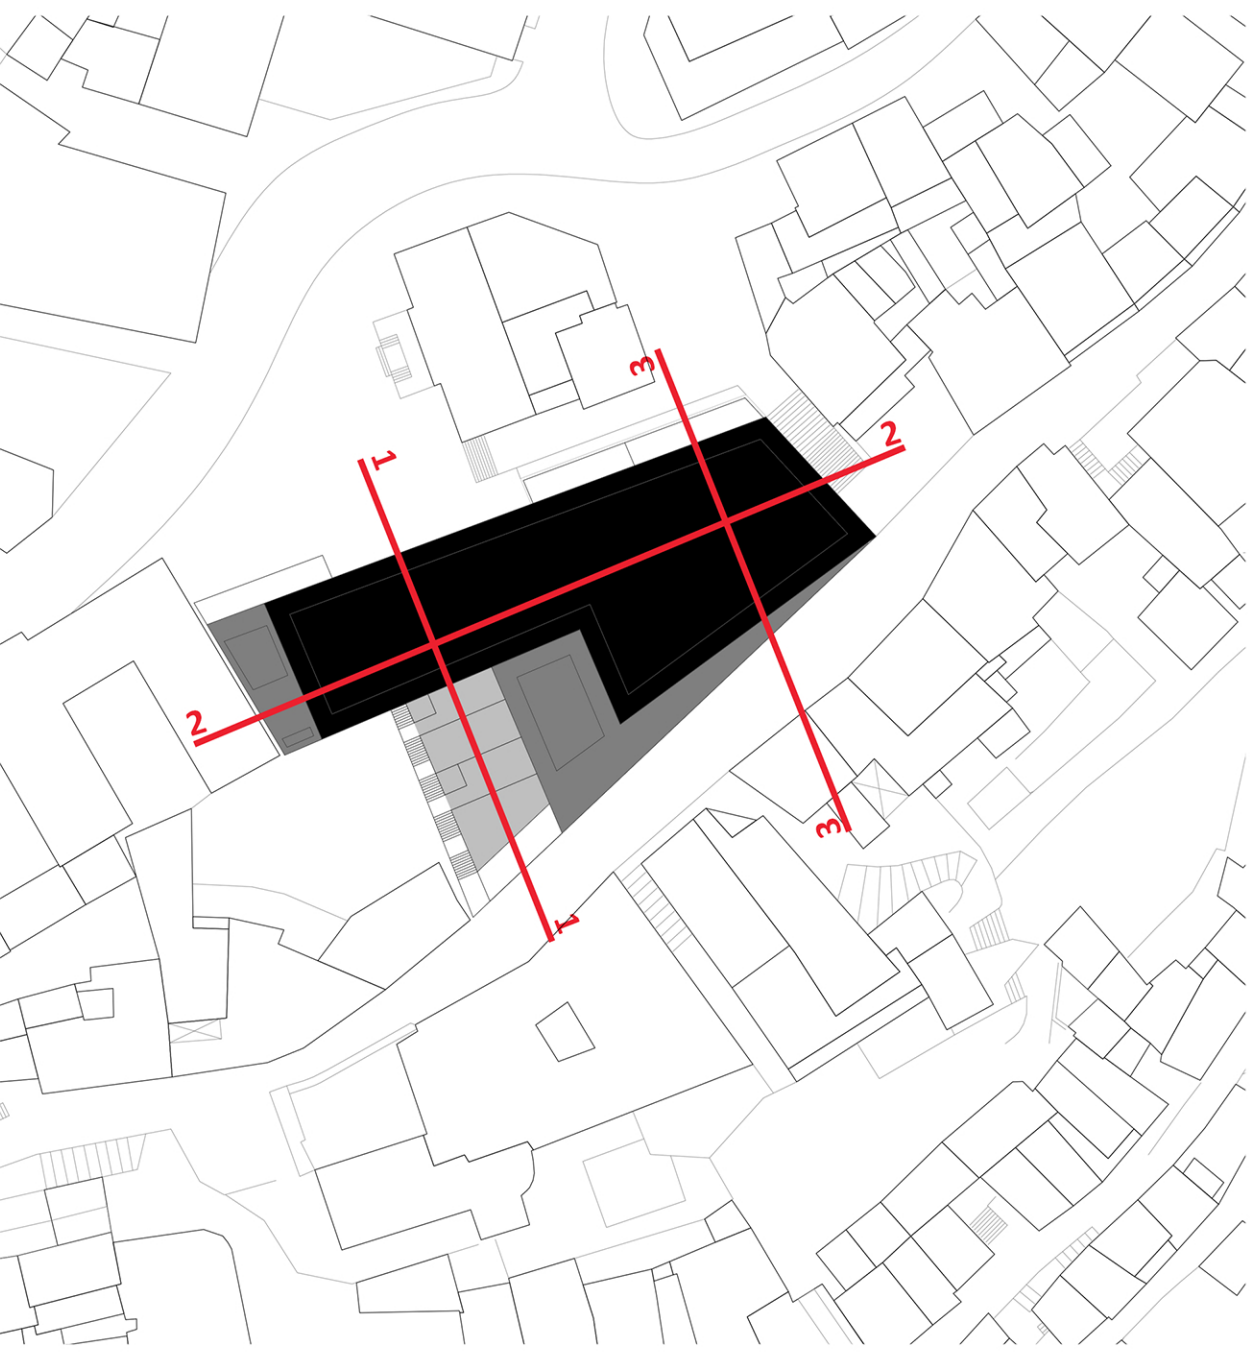


+11.25
+7.20
+3.60
0.00
-3.60
-7.20
-10.80
-12.30
-14.80

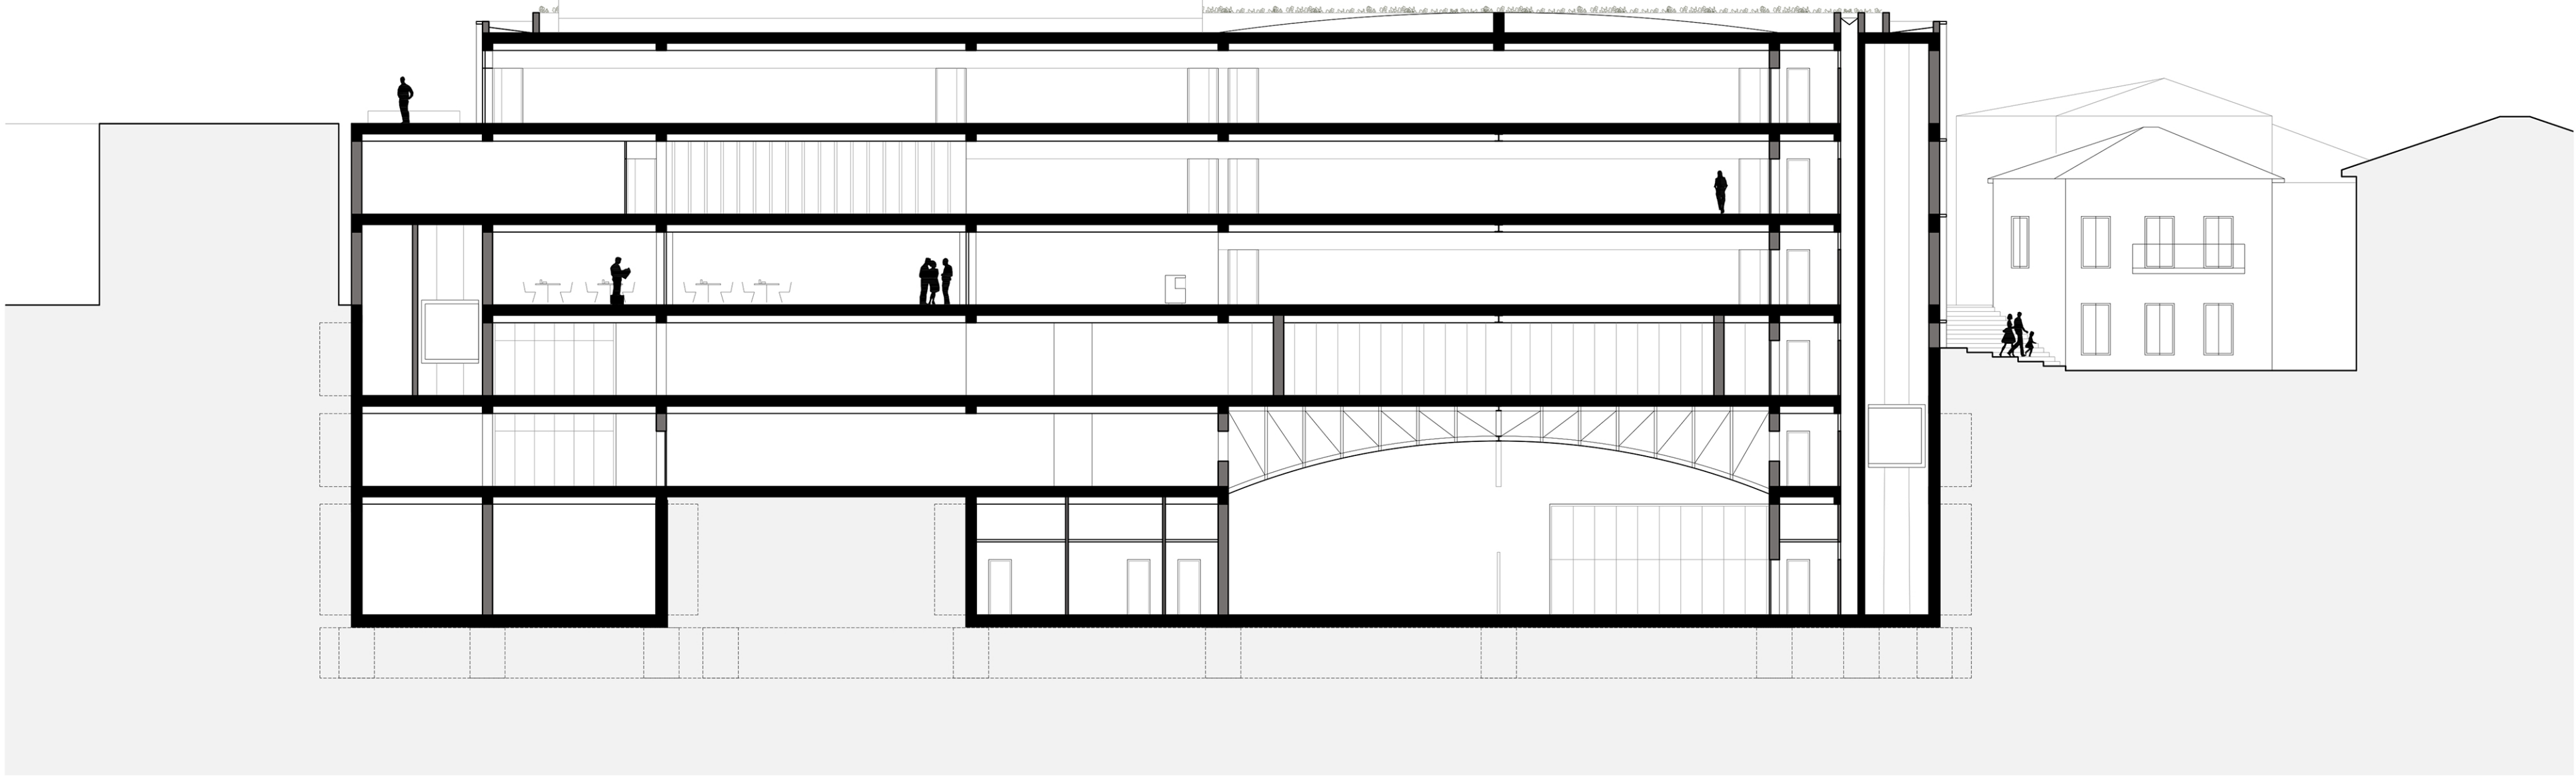

profilo-sezione 2-2_ scala 1:200

+11.25
+7.20
+3.60
0.00
-3.60
-7.20
-10.80
-12.30
-14.80

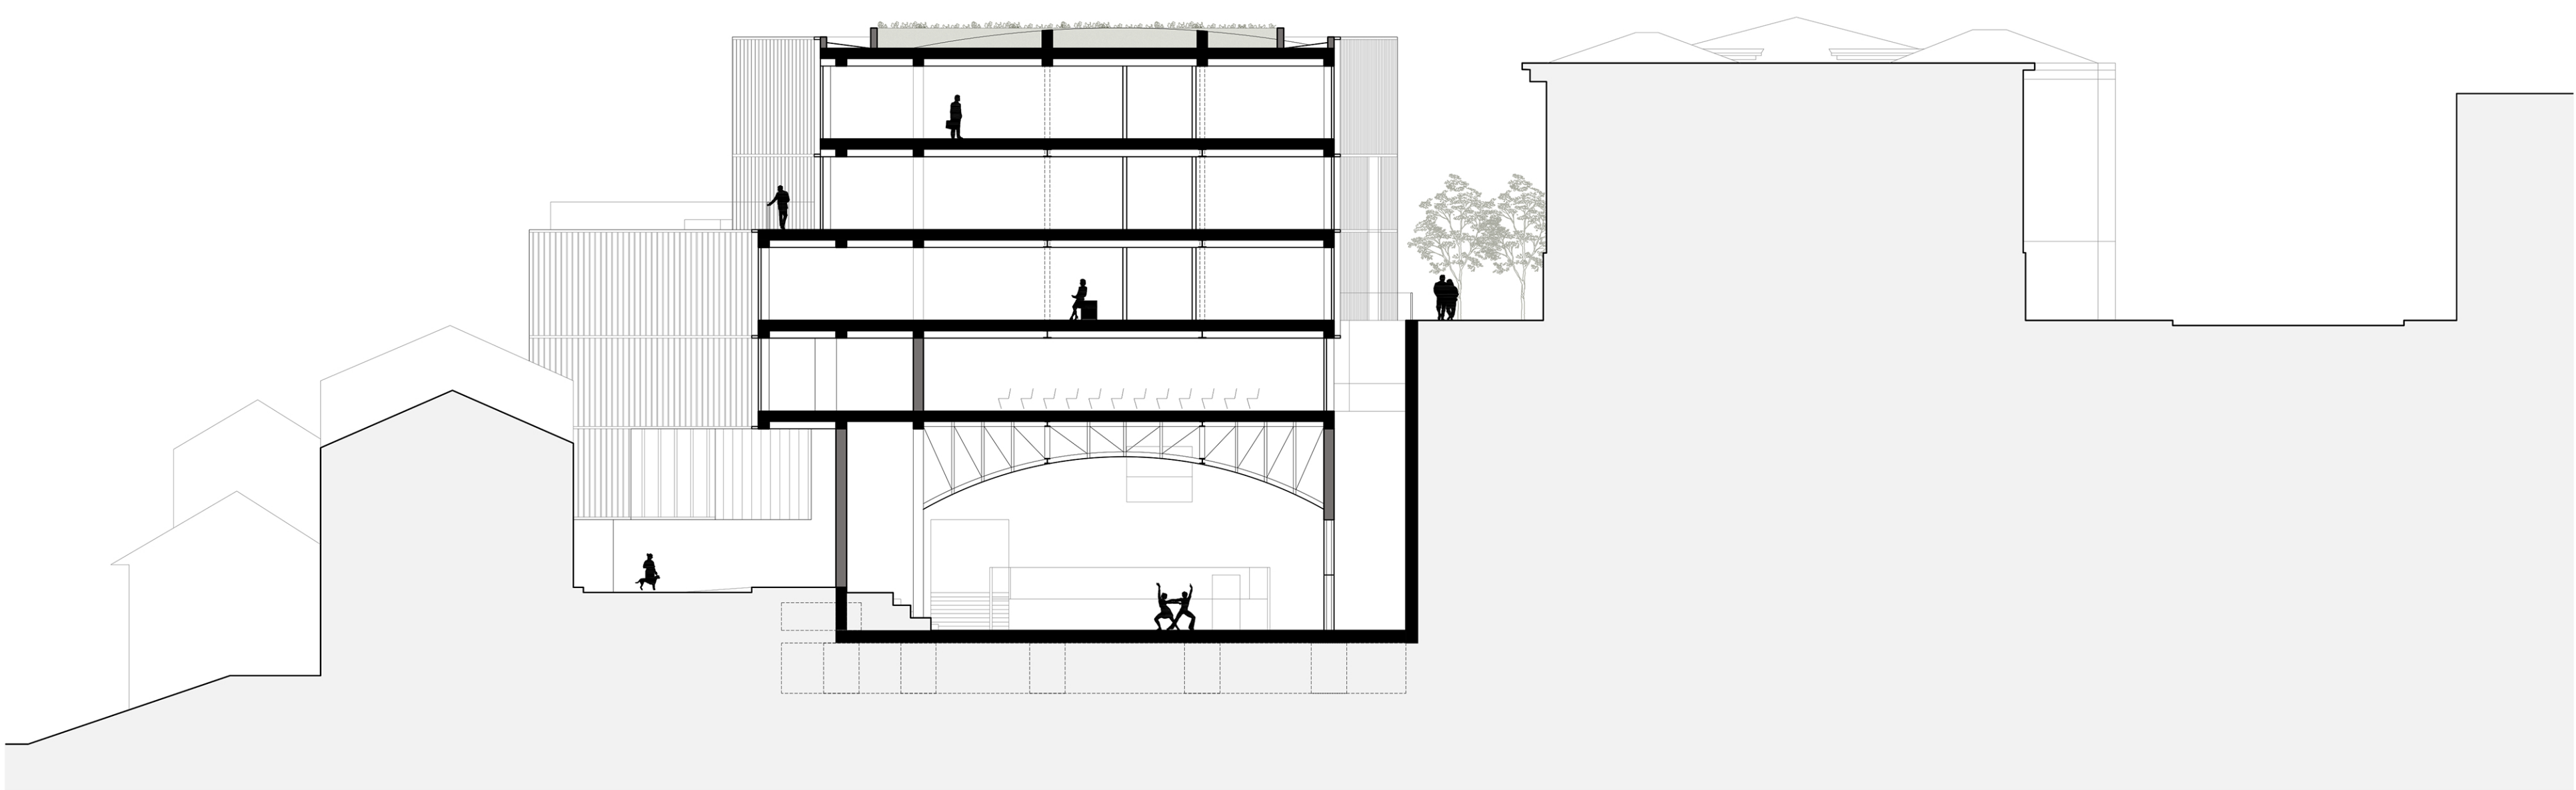

profilo-sezione 3-3_ scala 1:200